

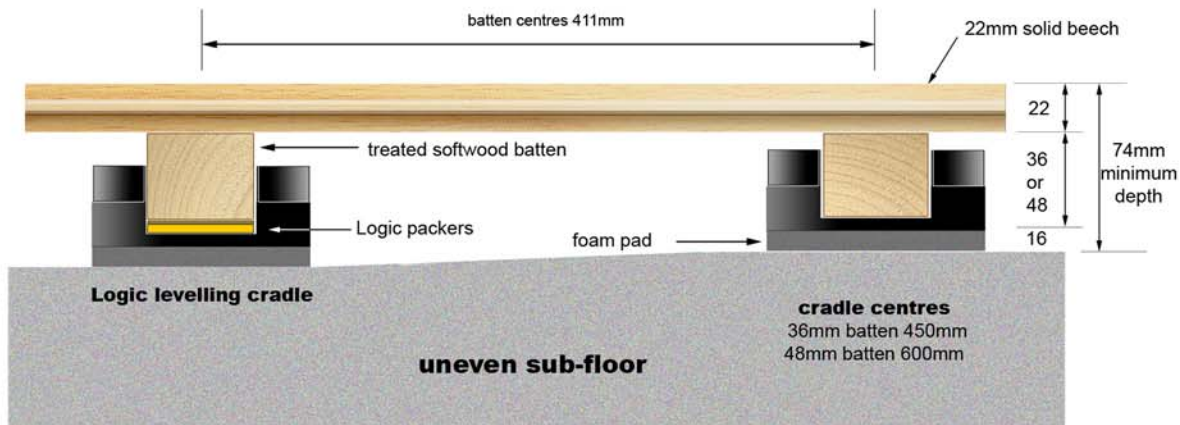


SPORTS FLOORING DETAIL SHEET

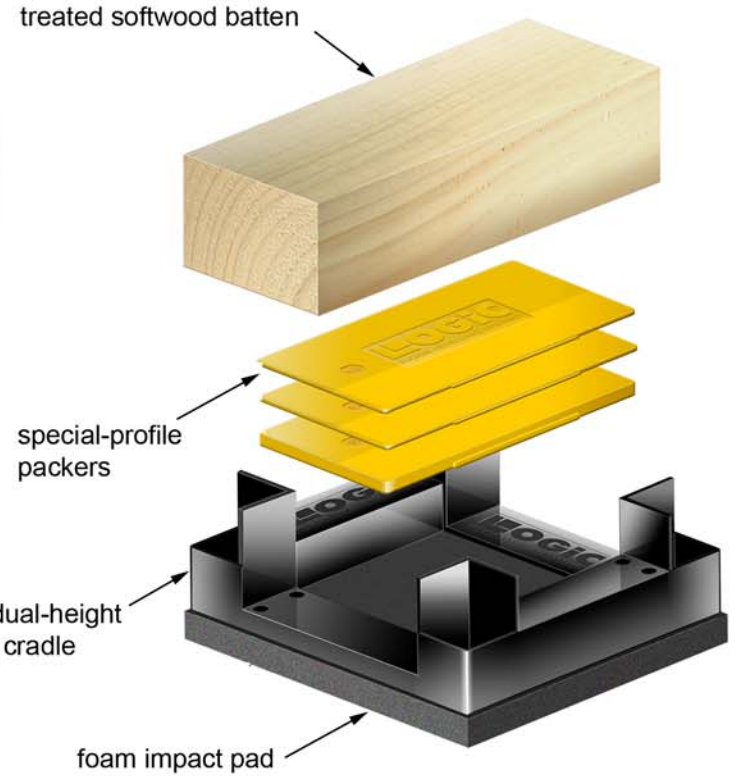

cradle system for use where sub-floor is not level or extra depth is required

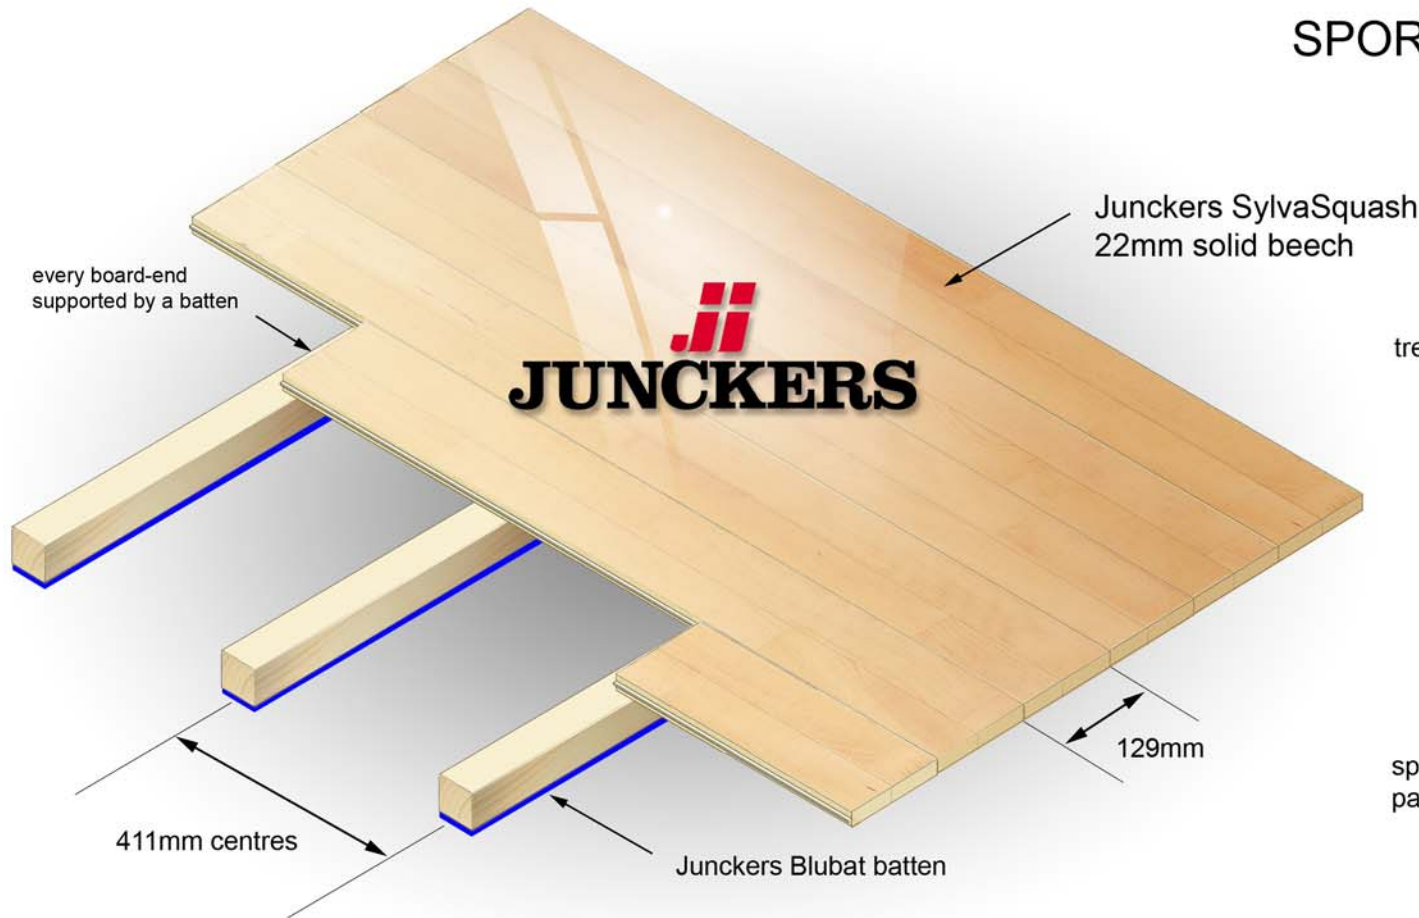