

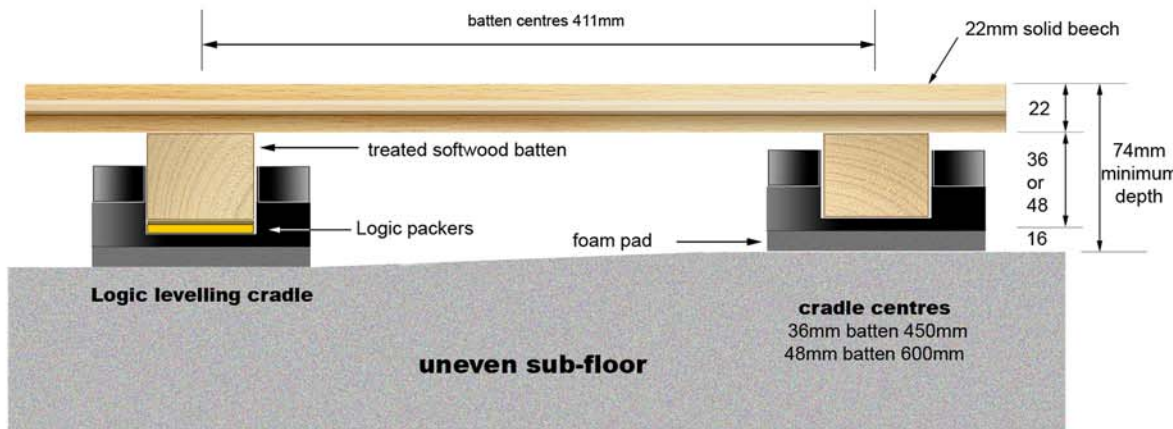


# SQUASH FLOORING DETAIL SHEET

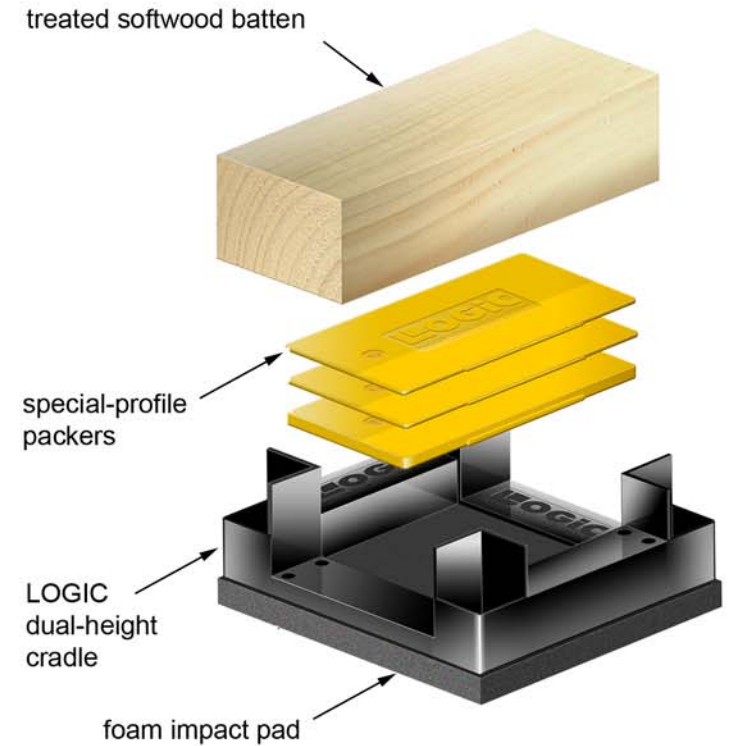

cradle system for use with uneven sub-floors, or where greater depth is required

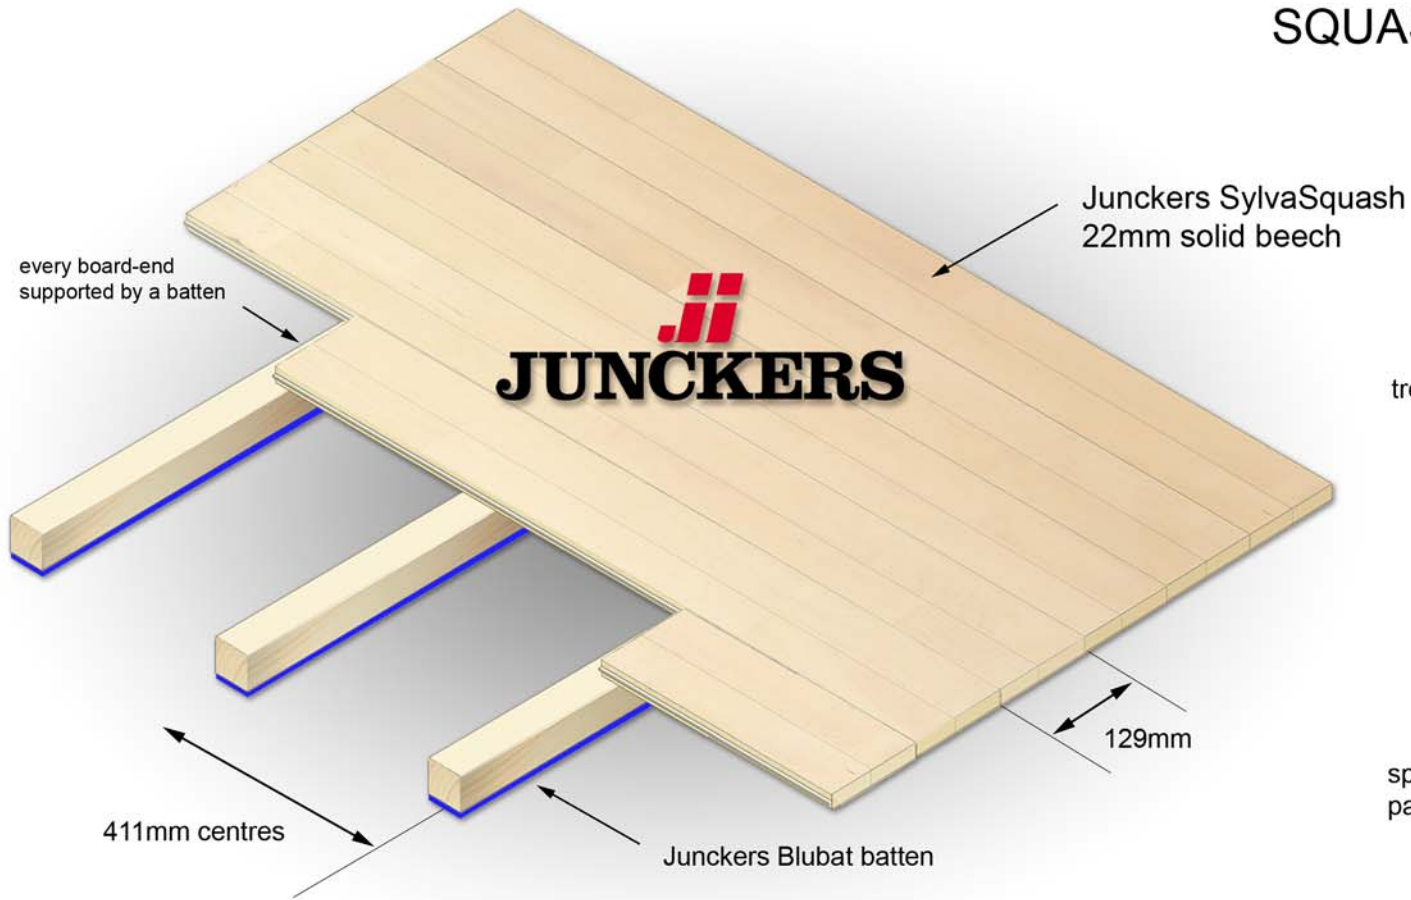